

MS_F1_Z


Toplam (m²) 745
Kullanılabilir (m²) 680

Zemin Bina


745

680

1.914

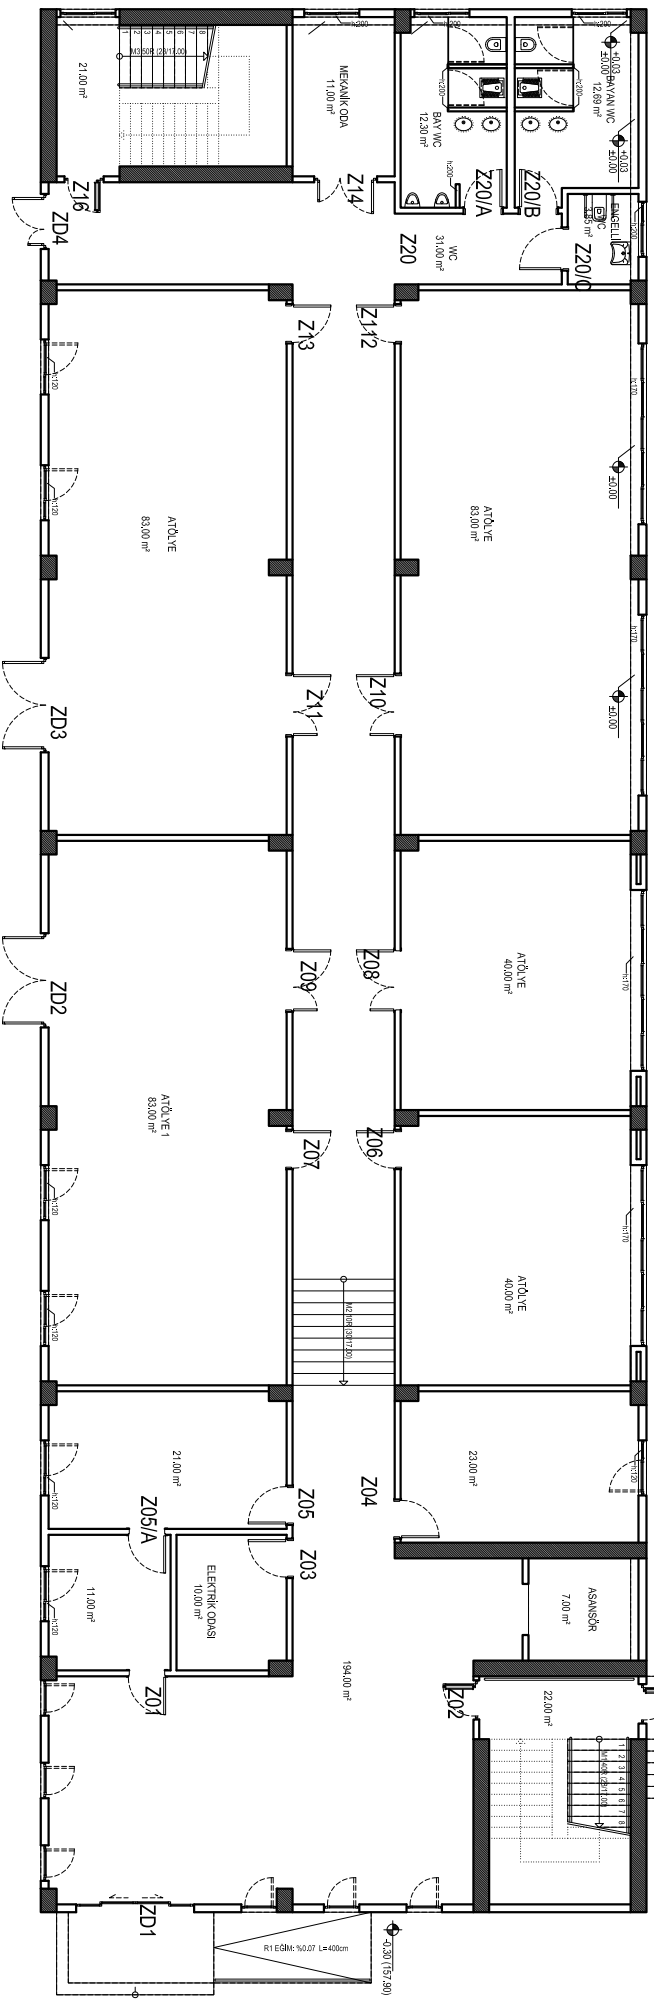

MS_F1_K1

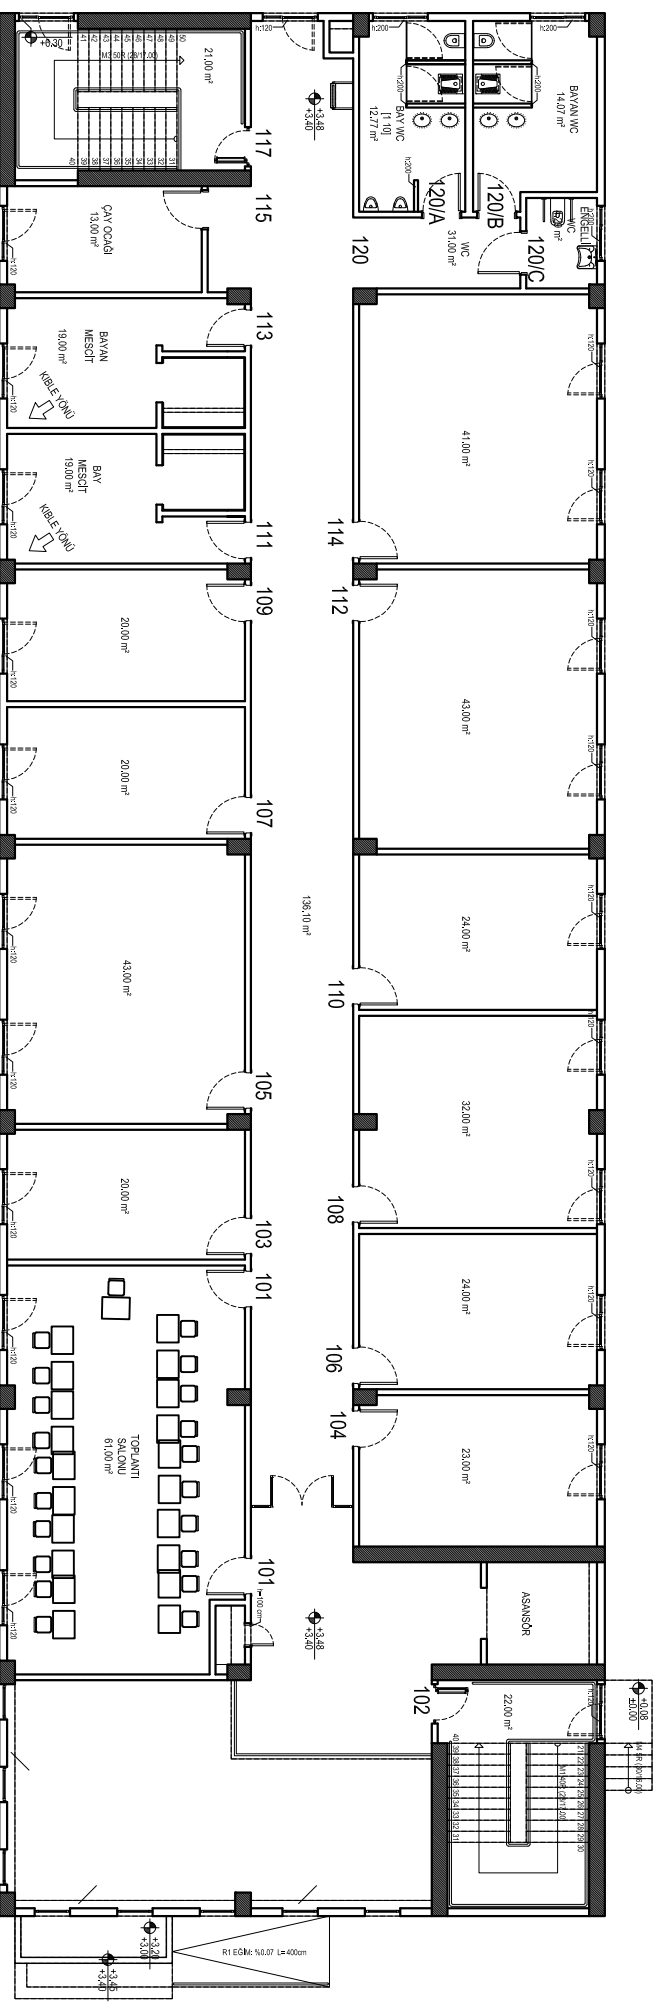

Toplam (m²) 686 2.121
Kullanılabilir (m²) 615 1.914

K1 Bina

MS_F1_K2

Toplam (m²)
Kullanılabilir (m²)

K2	Bina
690	2.121
619	1.914

