



MS_B_K1

	K1	Bina
Toplam (m ²)	2.073	7.137
Kullanılabilir (m ²)	1.927	6.521

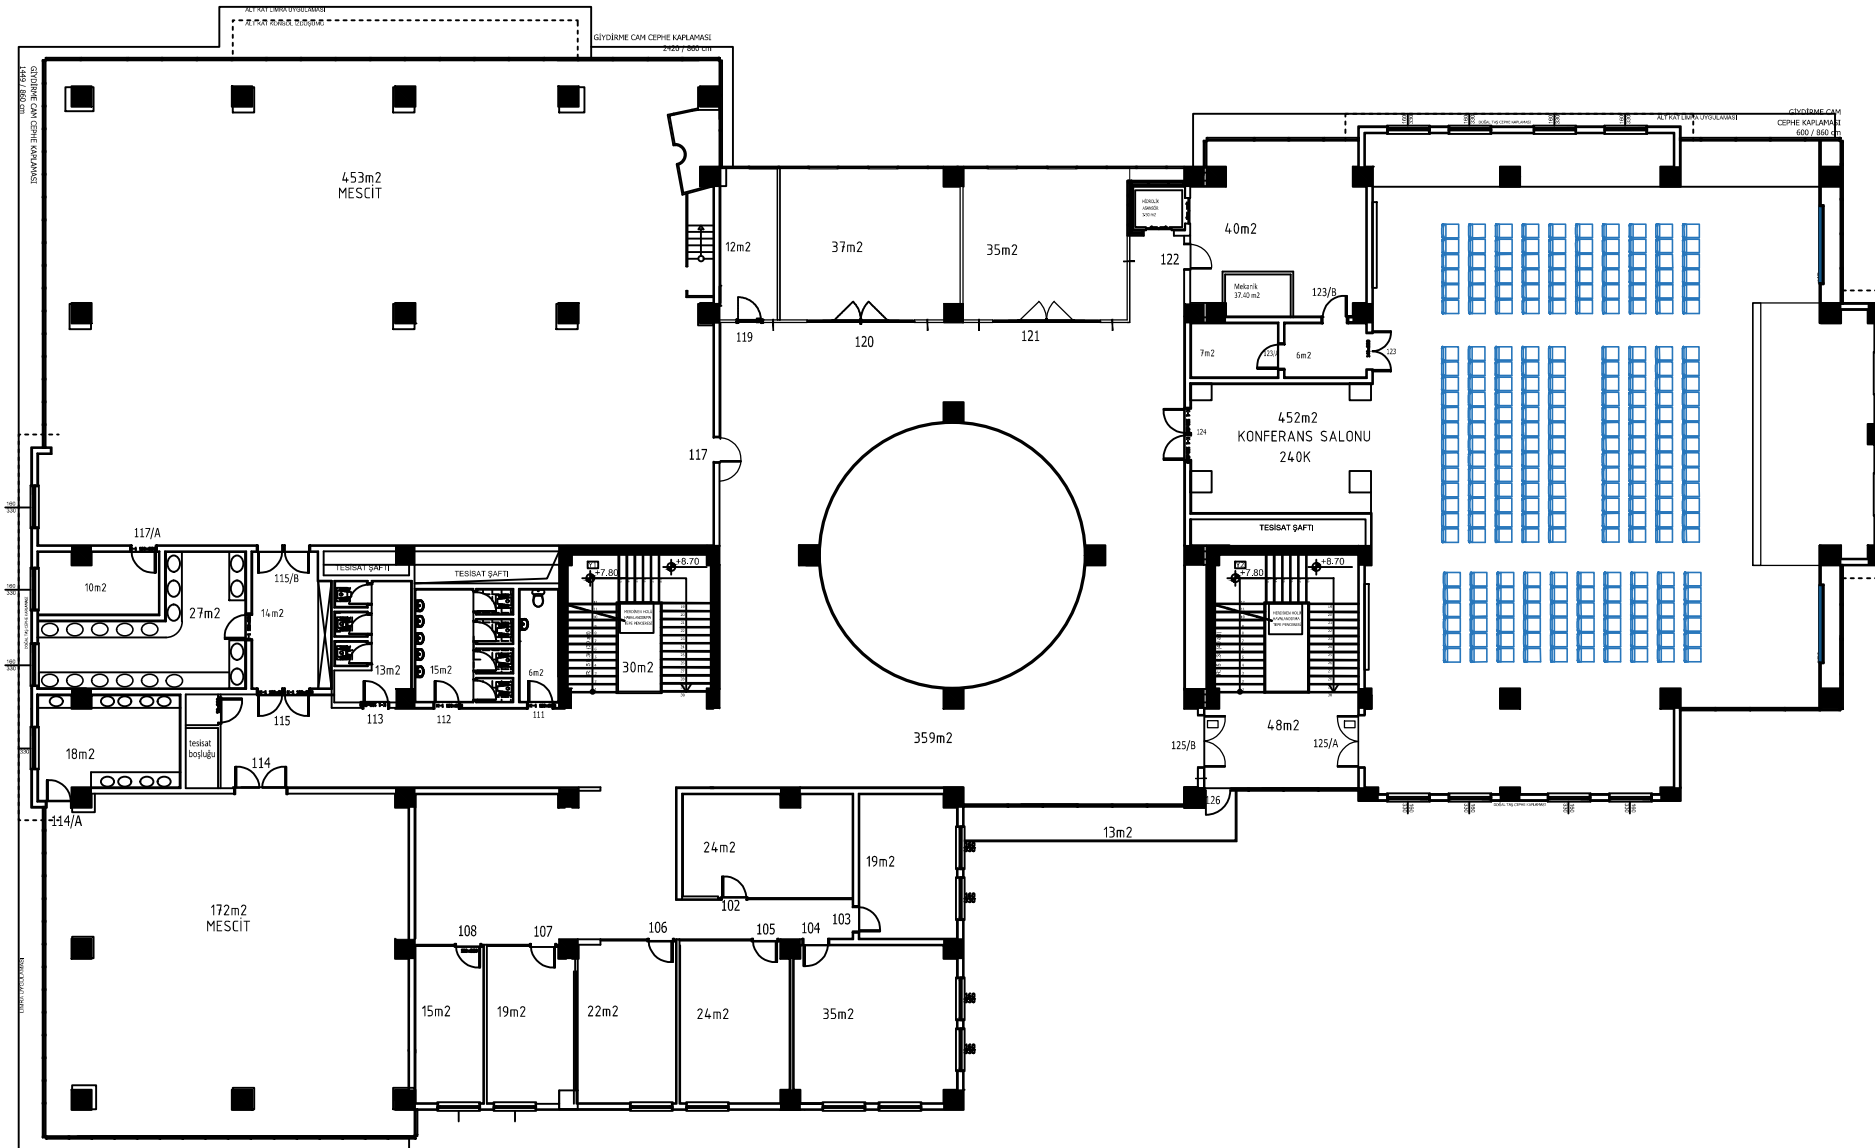

MS_B_Zemin

	Zemin Bina	
Toplam (m ²)	2.115	7.137
Kullanılabilir (m ²)	1.937	6.521

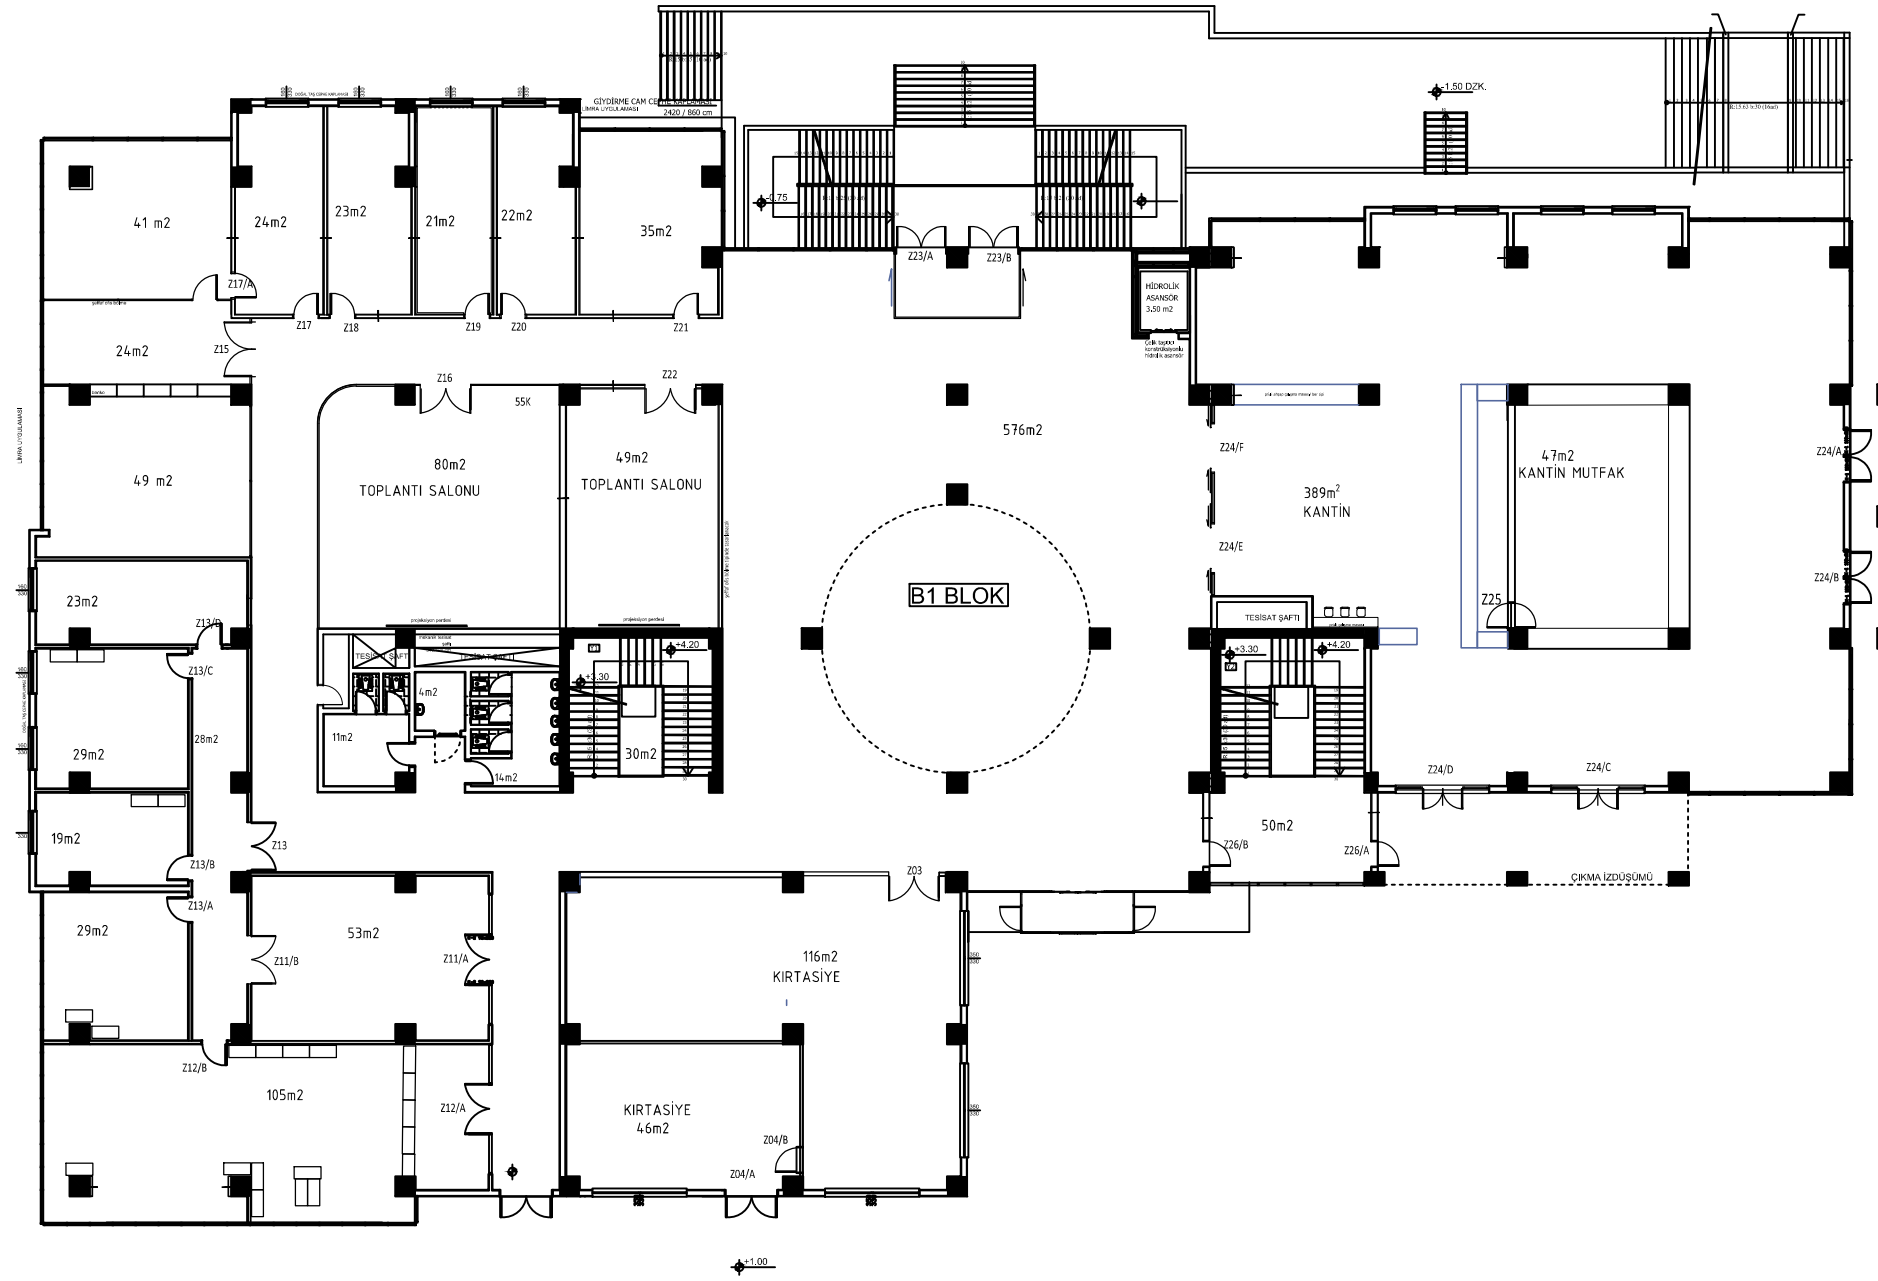

MS_B_Bodrum

	Bodrum	Bina
Toplam (m ²)	2.949	7.137
Kullanılabilir (m ²)	2.659	6.521

